


805

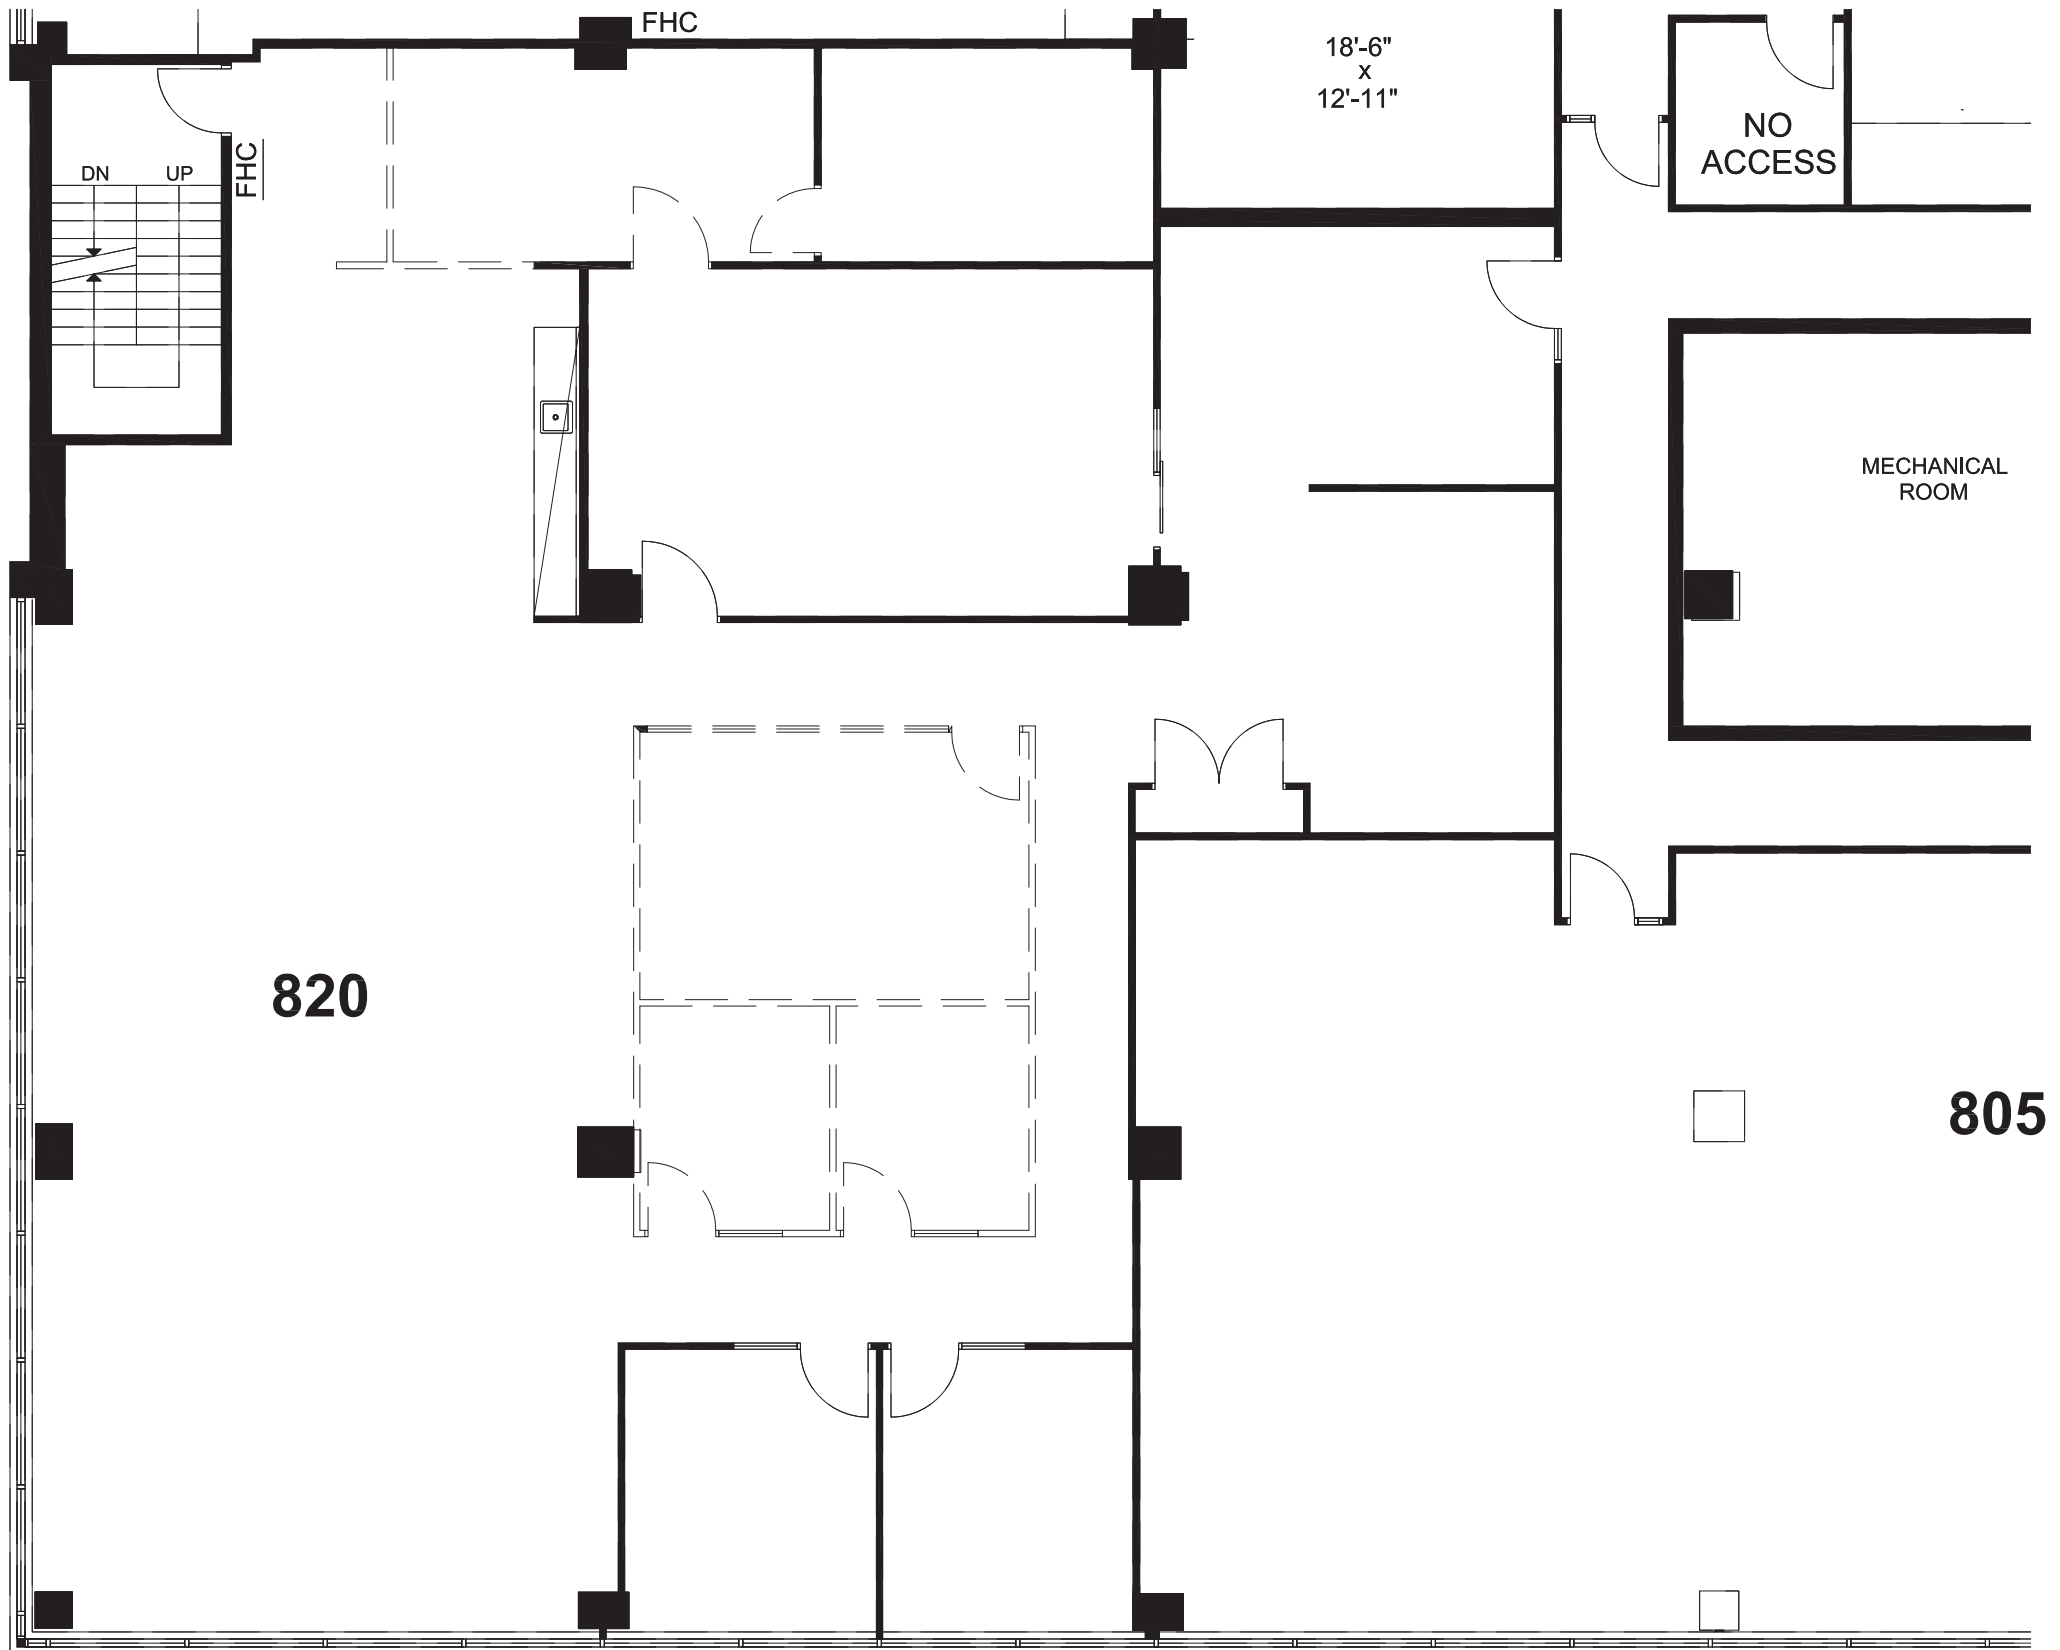

720 King Street West
Suite 820 (Model Suite)
Demolition Plan